
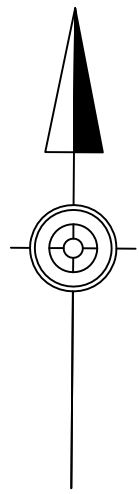


HANOVER TOWNSHIP


SMALL MUNICIPAL SEPARATE STORM SEWER SYSTEM
LIST OF OUTFALL LOCATIONS TO THE SUSQUEHANNA RIVER

NUMBER	SIZE / TYPE	RECEIVING STREAM
1	12" RCP	NANTICOKE CREEK
2	12" RCP	NANTICOKE CREEK
3	24" RCP	NANTICOKE CREEK
4	15" CMP	NANTICOKE CREEK
5A	CONC. ENDWALL	NANTICOKE CREEK
5B	CONC. ENDWALL	NANTICOKE CREEK
5C	CONC. ENDWALL	NANTICOKE CREEK
6	12" HDPE	NANTICOKE CREEK
7A	10" STEEL	WARRIOR CREEK
7B	12" STEEL	WARRIOR CREEK
7C	15" CMP	WARRIOR CREEK
8	18" CMP	UNNAMED TRIBUTARY TO WARRIOR CREEK
9	24" RCP	SOLOMON CREEK
10	12" RCP	SOLOMON CREEK
11	18" RCP	SOLOMON CREEK

- NOTES:
 1. NANTICOKE CREEK DESIGNATED USE - CWF-MF
 2. WARRIOR CREEK - CWF-MF
 3. UNNAMED TRIBUTARY TO WARRIOR CREEK - CWF-MF
 4. SOLOMON CREEK - CWF-MF

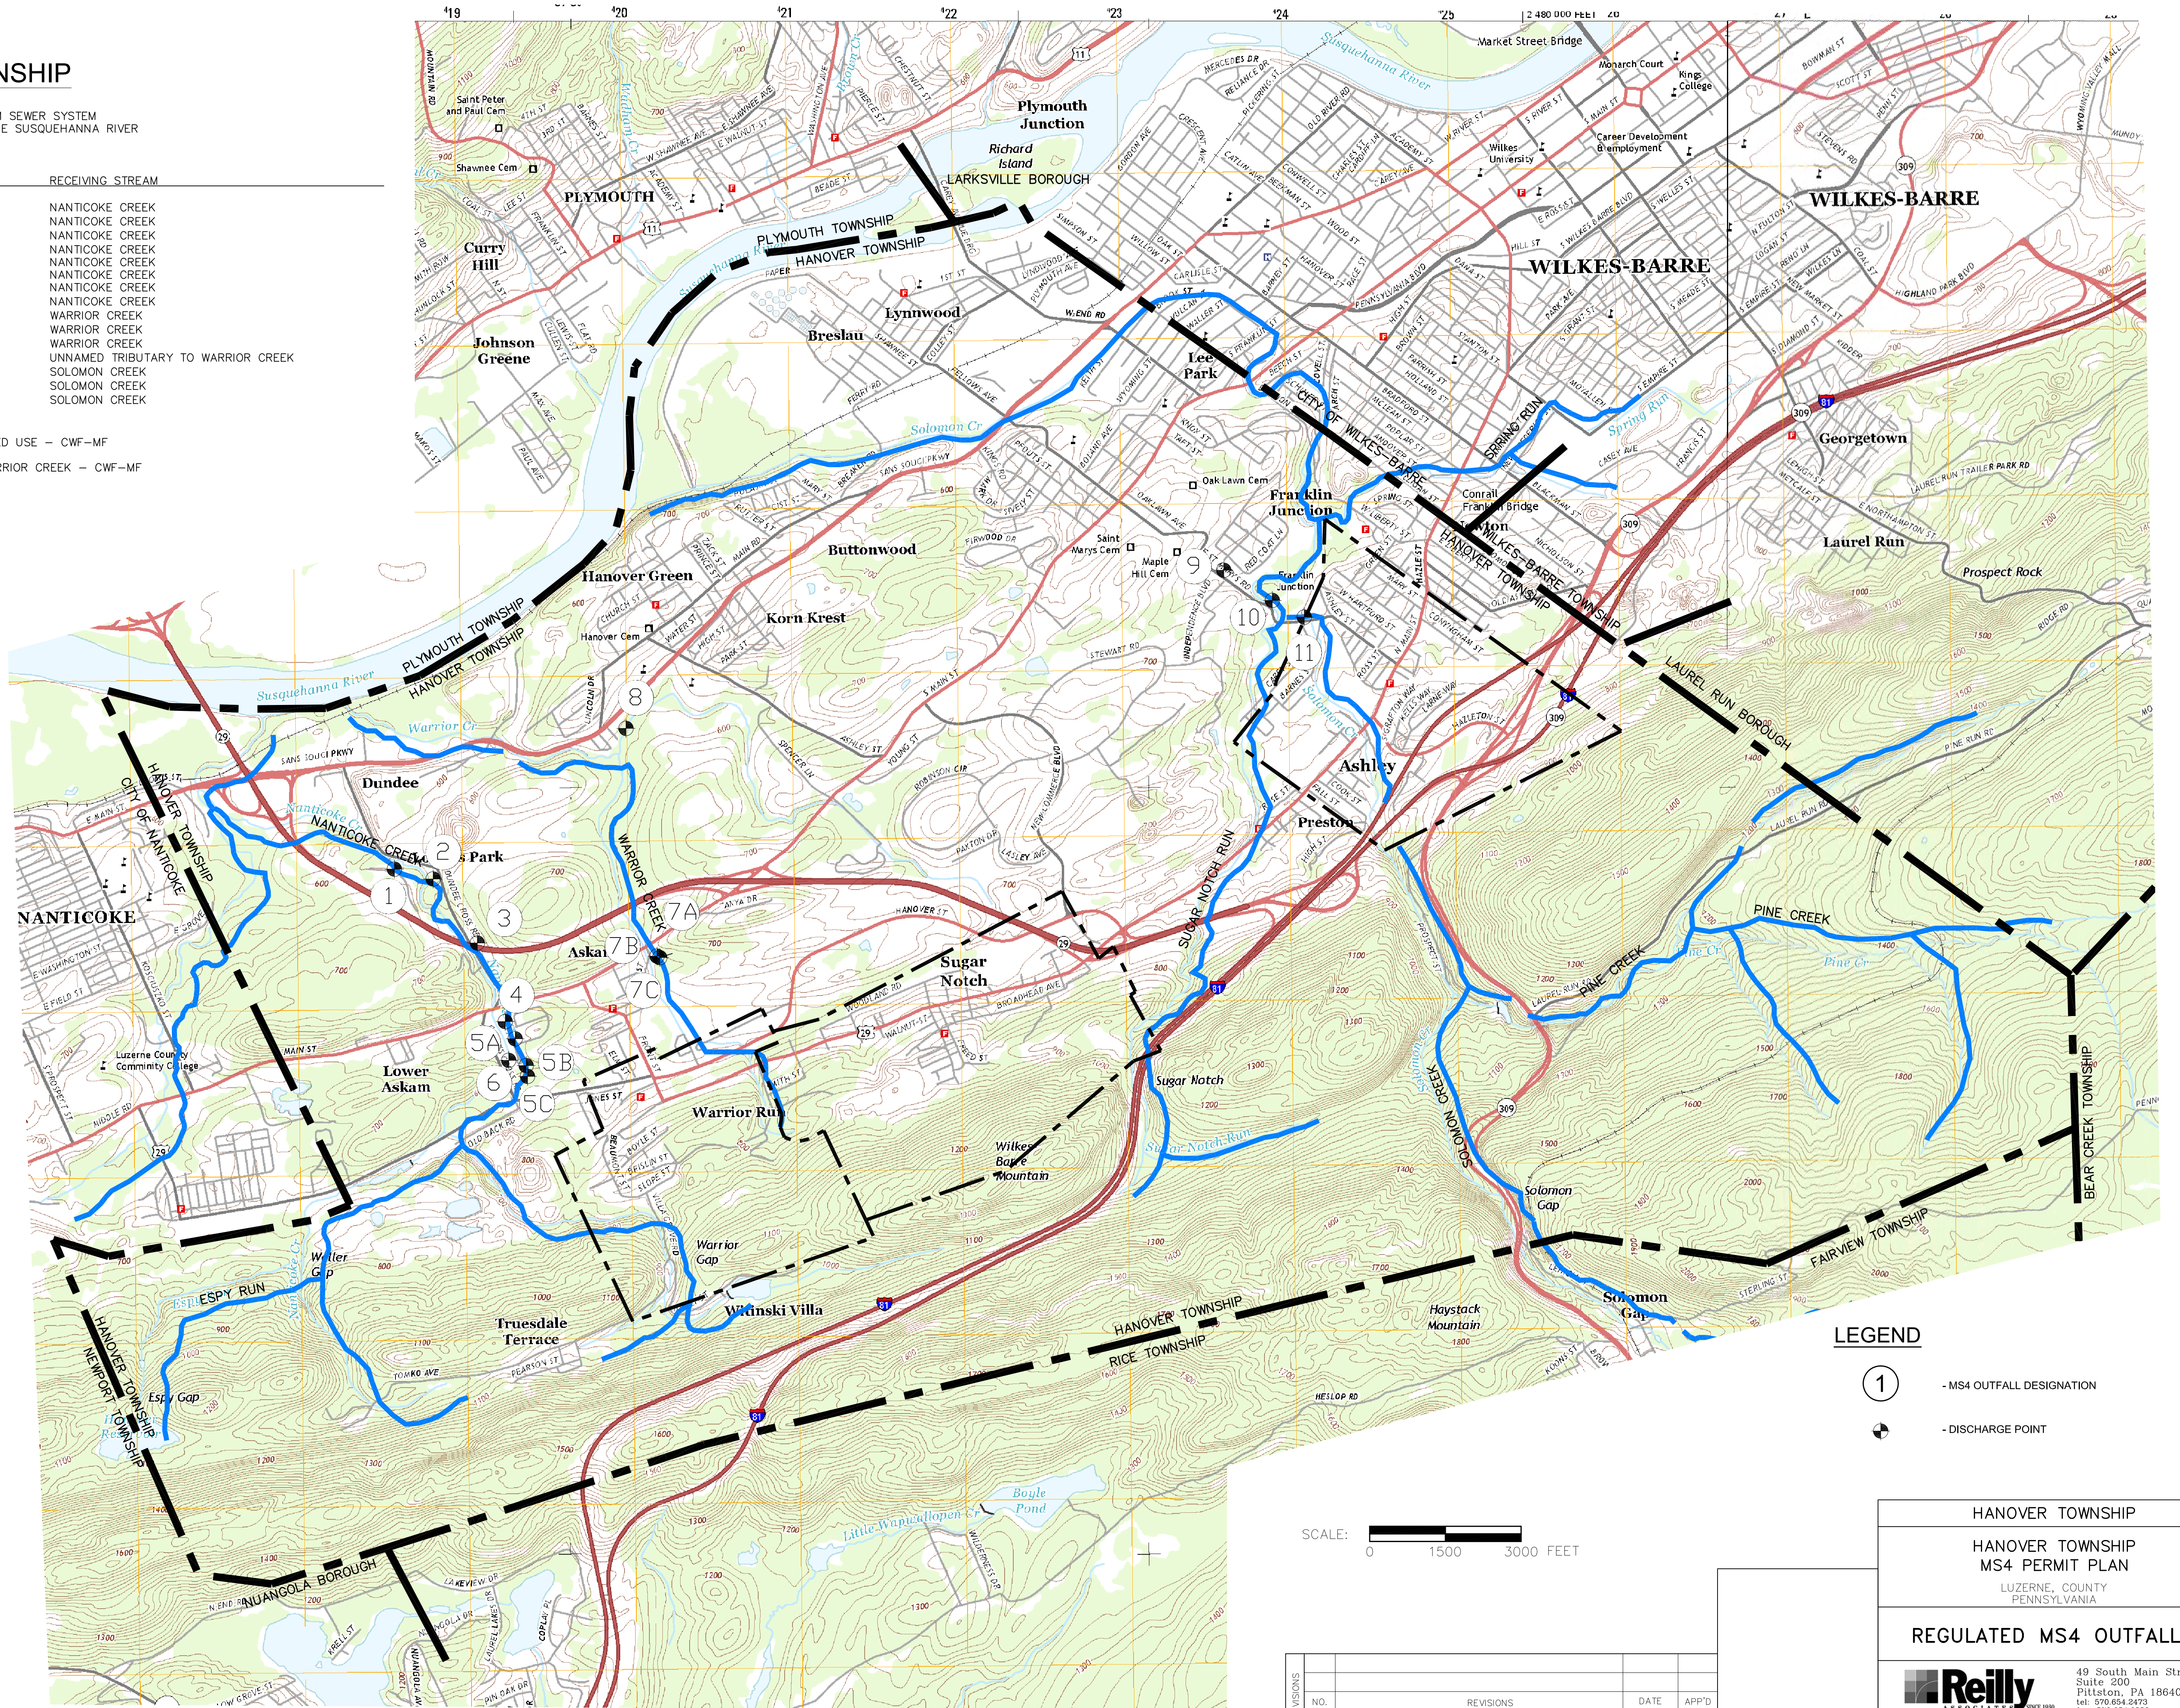

- LEGEND**
- ① - MS4 OUTFALL DESIGNATION
 - - DISCHARGE POINT

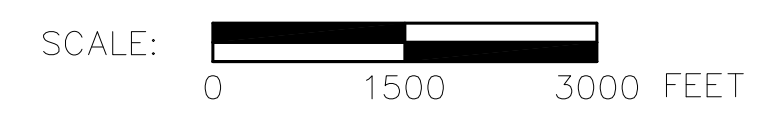

NO.	REVISIONS	DATE	APP'D

DRAWN: CHK'D: APPROVED:

HANOVER TOWNSHIP		Drawn By: CM
HANOVER TOWNSHIP MS4 PERMIT PLAN		Checked By: CC
LUZERNE COUNTY PENNSYLVANIA		Approved By: CC
REGULATED MS4 OUTFALLS		Date: 9-7-2012
Reilly ASSOCIATES, INC. ENGINEERING / ENVIRONMENTAL / SURVEYING		Scale: AS NOTED
49 South Main Street, Suite 200 Pittston, PA 18640 tel: 570.654.8473 fax: 570.654.6880 e-mail: www.reillyengineering.com		Project No. 10013 Sheet No. 1